


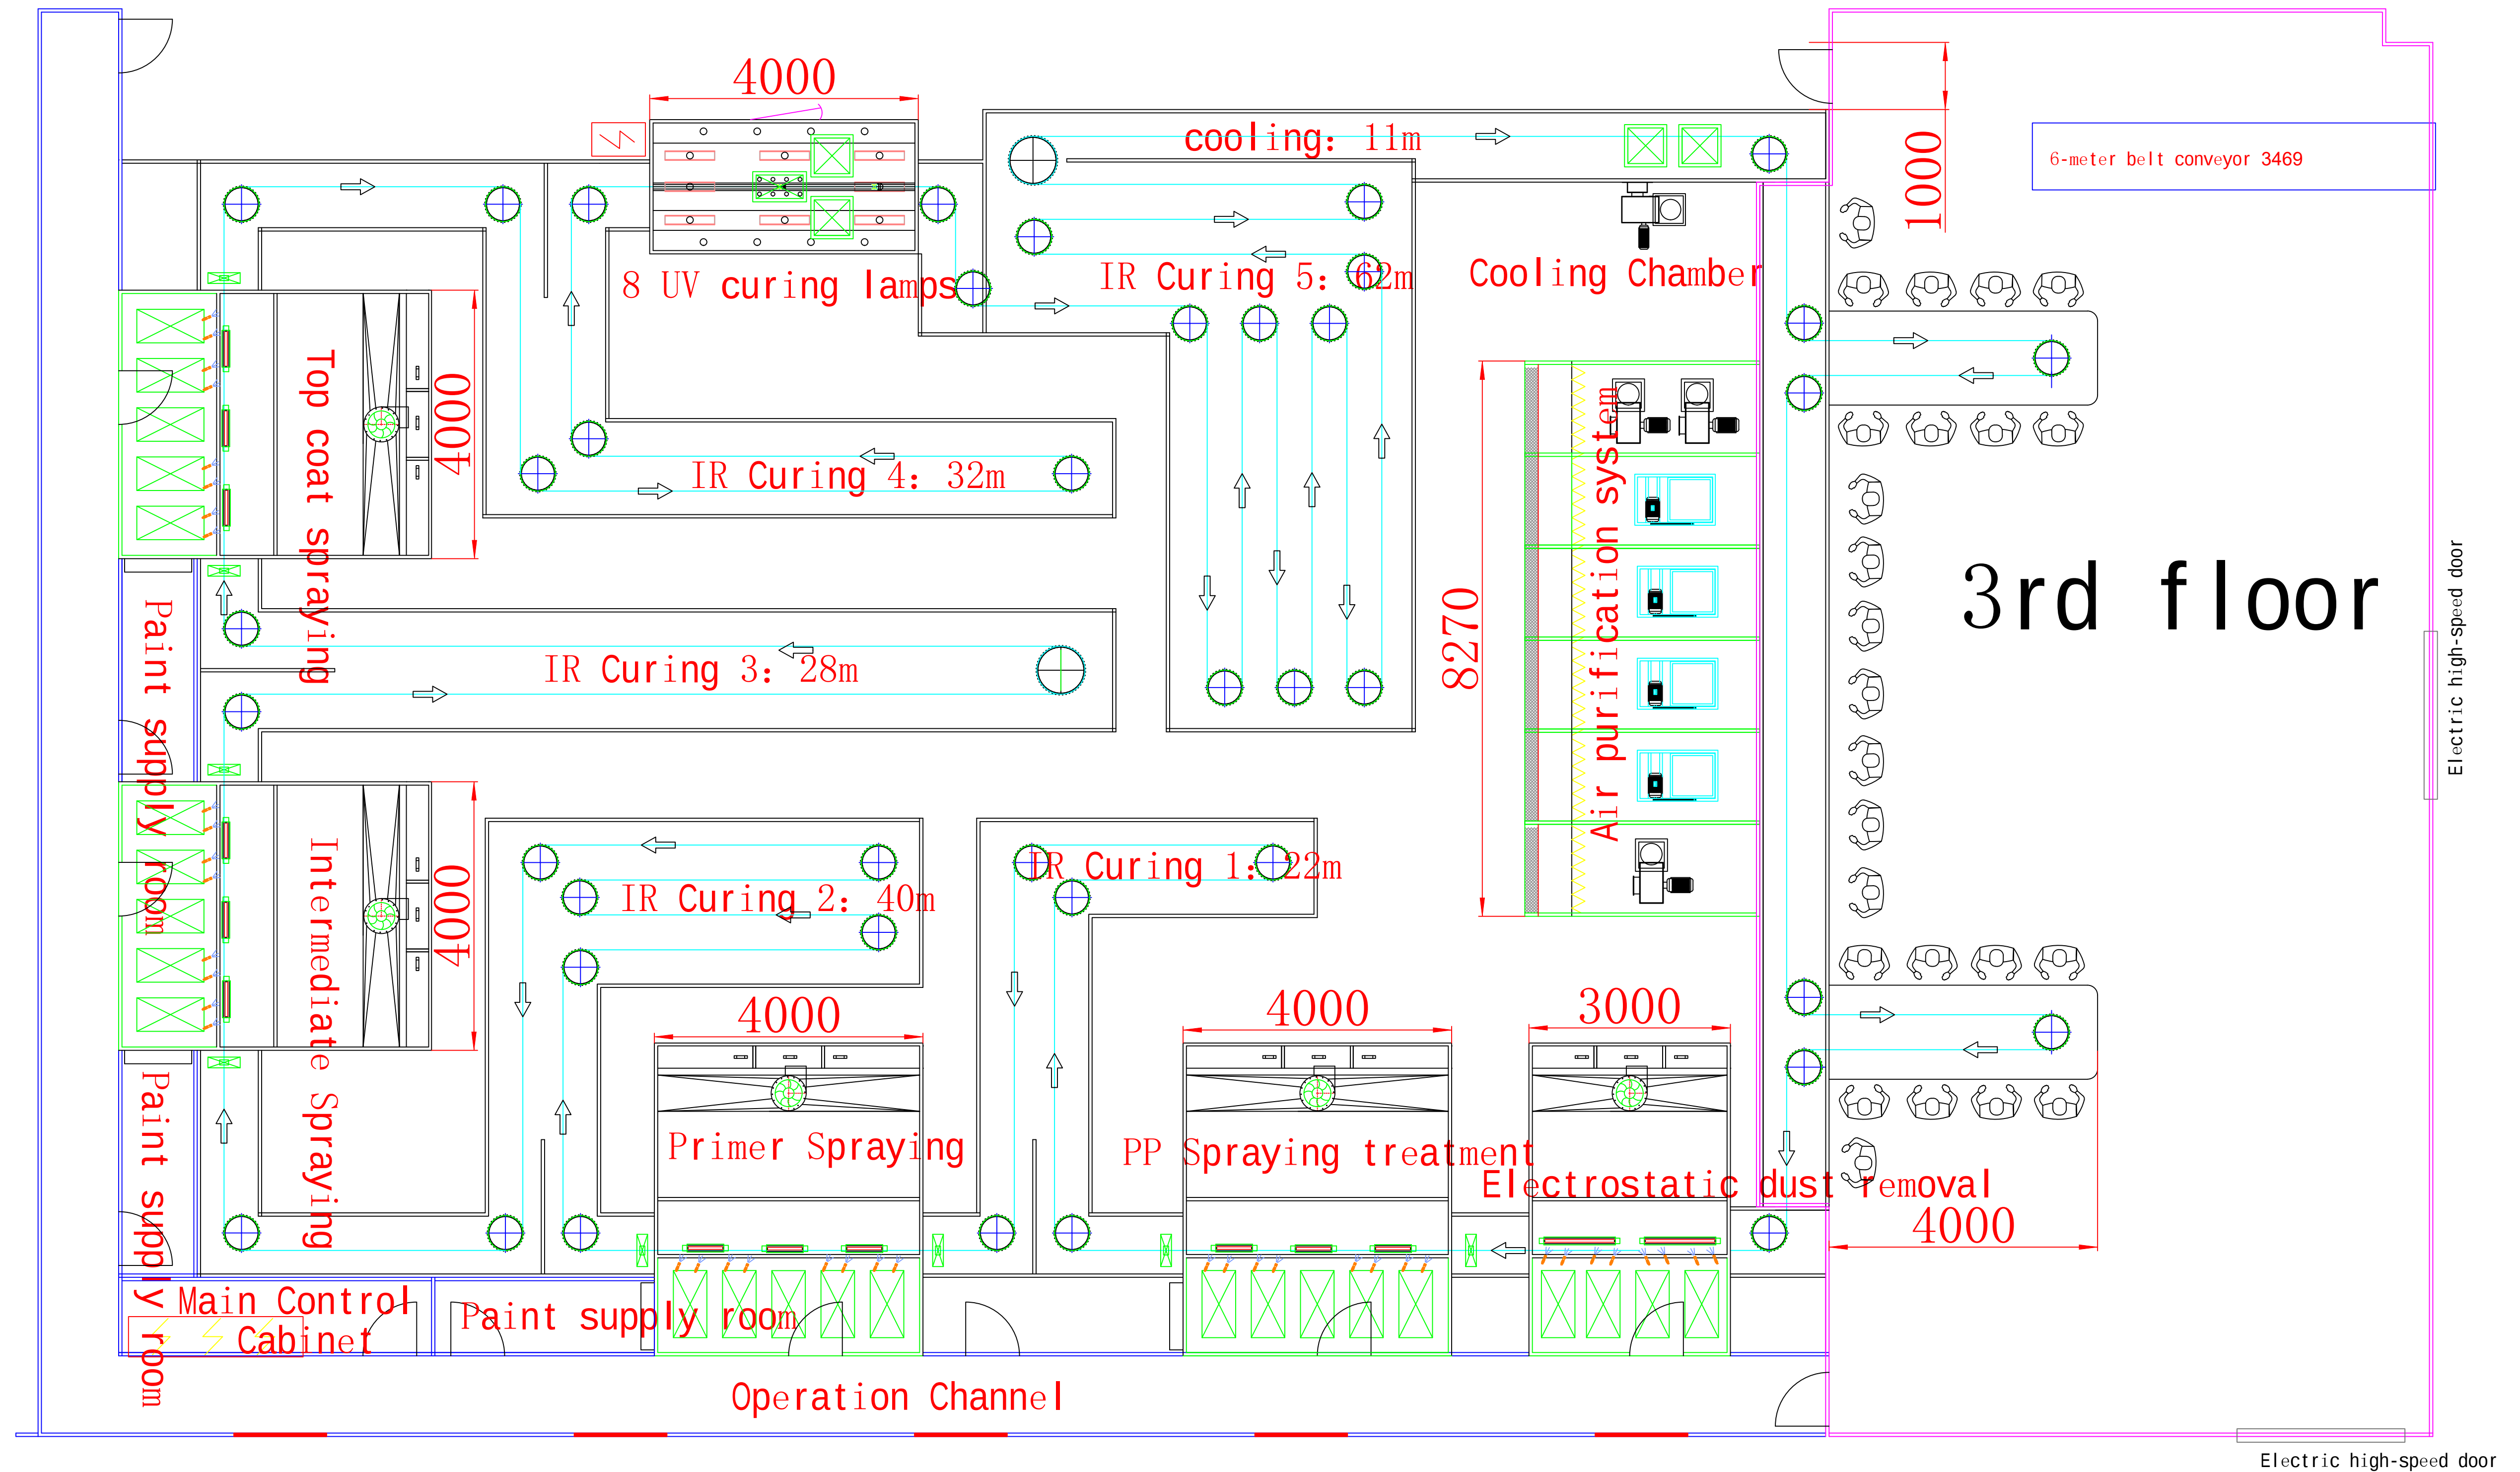

Cleanroom vertical panel area =
360m² (previously planned)
3-meter high vertical panels

Vertical panel area for
coating = 280m² (added later)
4.3-meter high vertical panel

								 江苏驰诚真空科技有限公司 CICEL VACUUM TECHNOLOGY CO.,LTD	
								CCZK-UV250A	
Mark	Number of places	Partition	Standardization						
Design	Si Lei Lei		Date	2025/08/28					
Drafting				Phase markers					
Review				Quantity					
Process			Approve	Ratio					
					Total : 1 Page : 1				