


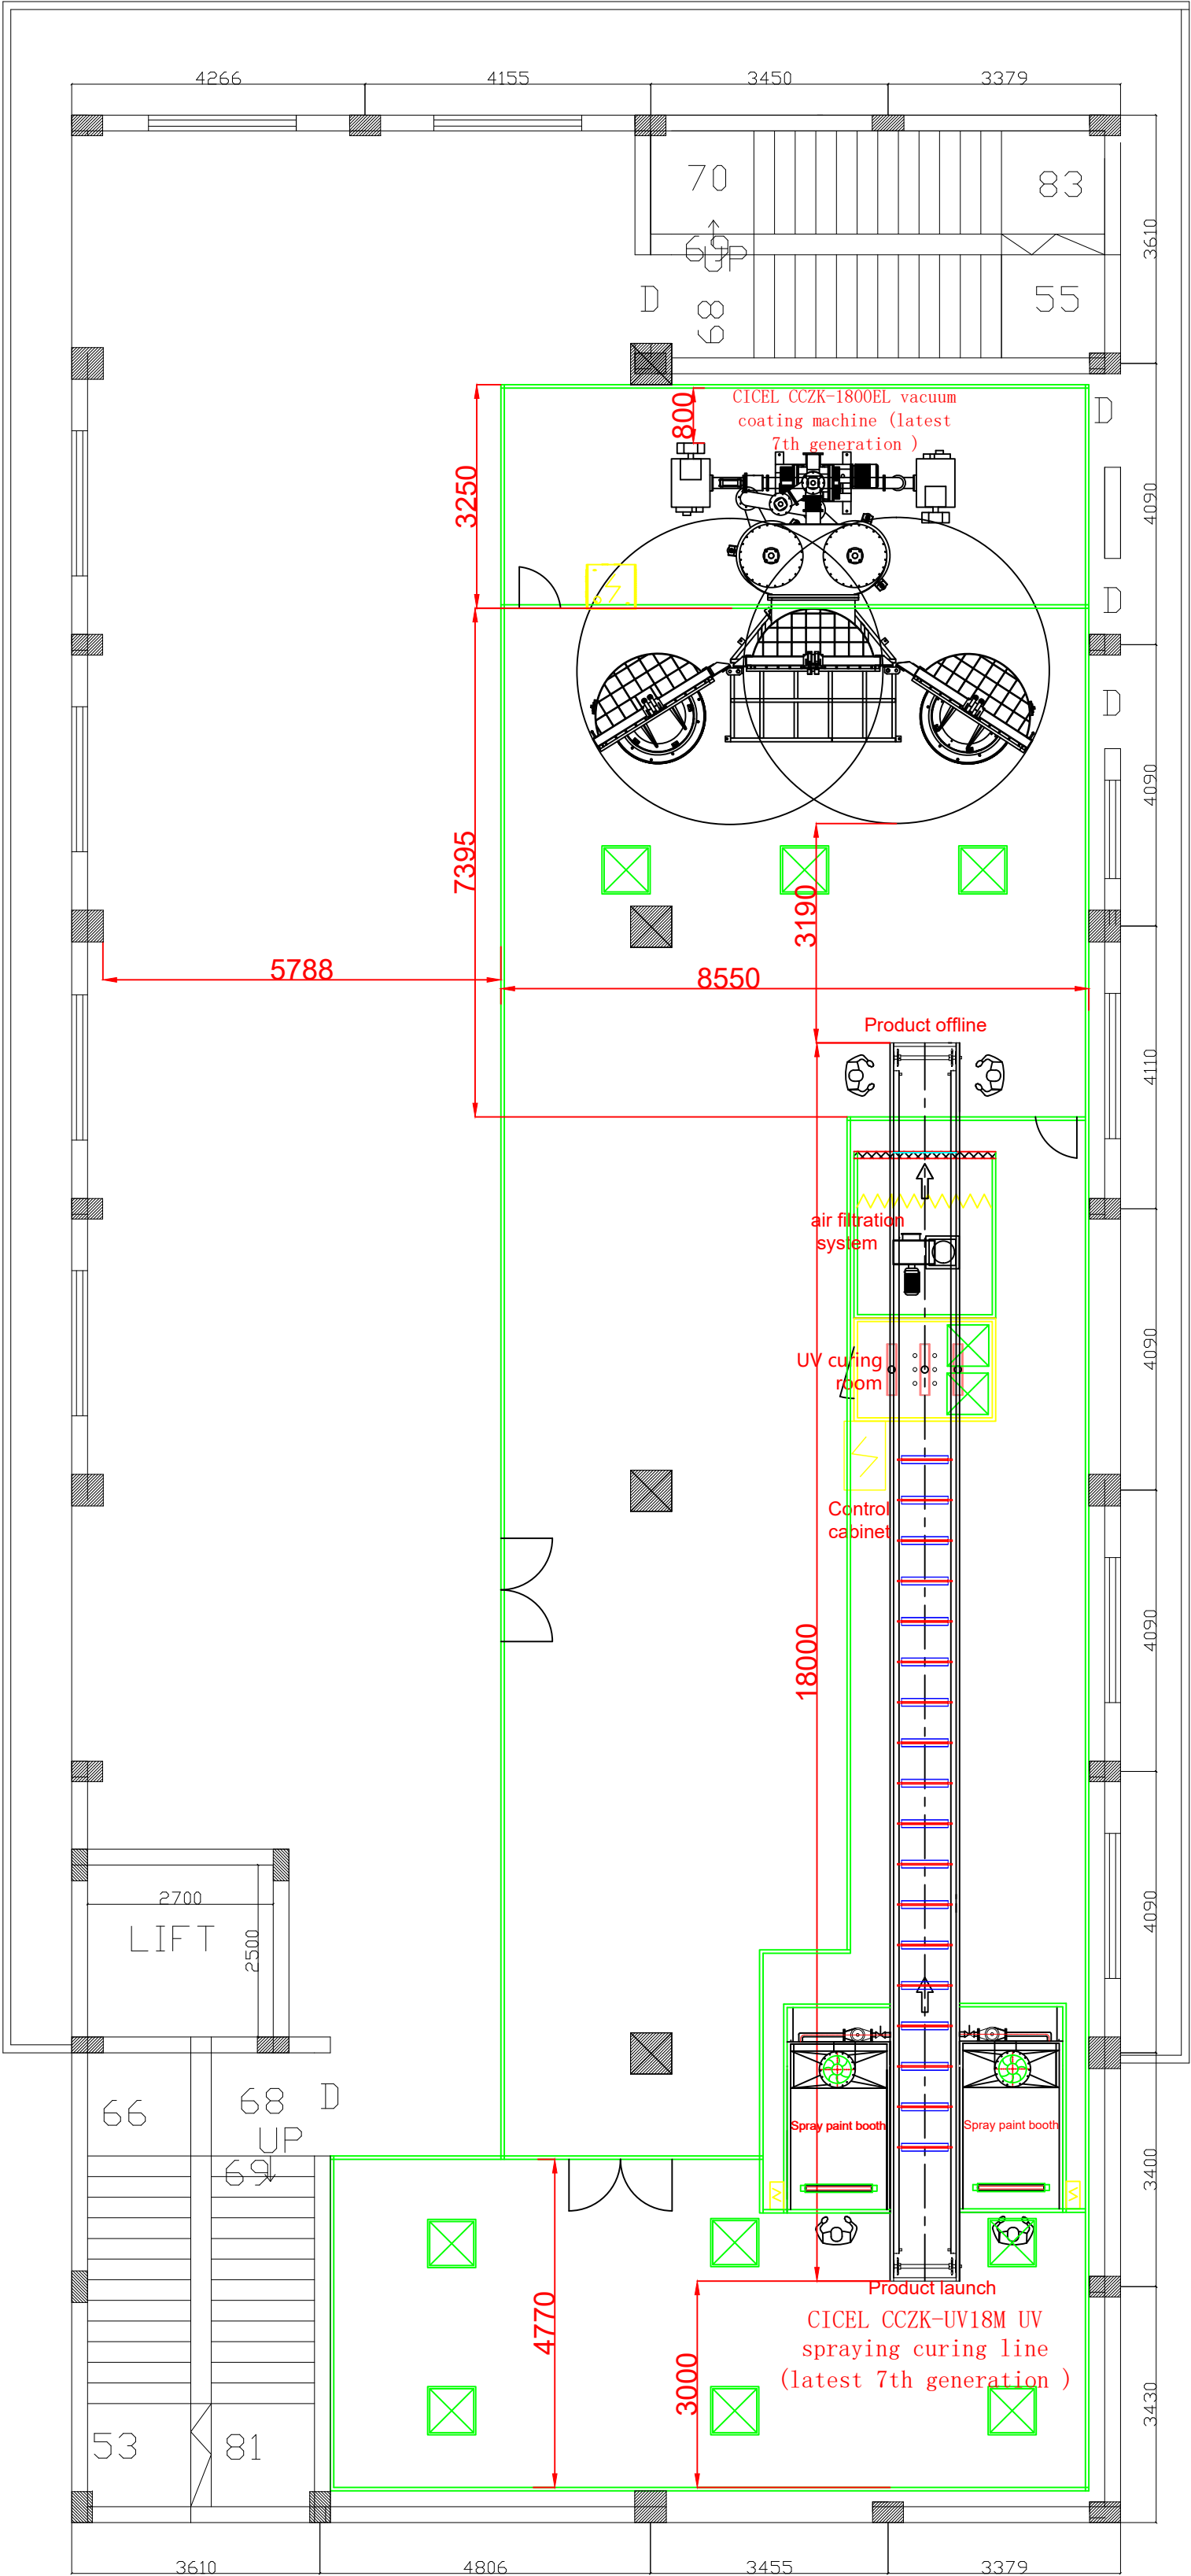

SECOND FLOOR PLAN NORTH ← (H=14')



Vertical plate area=380m²

18m Manual Spray Coating Line					江苏驰诚真空科技有限公司 CICEL VACUUM TECHNOLOGY CO.,LTD		
Mark	Number of places	Partition	Standardization		CICEL CCZK-UV18M UV spraying curing line (latest 7th generation)		
Design			Date		Phase markers	Quantity	Ratio
Drafting						1	
Review					Total : 1 Page : 1		
Process			Approve				